






2000. September


K.3

H.17




Beilage 8

H.21

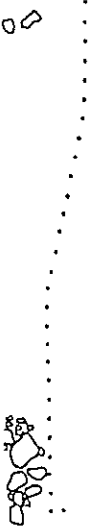


A sarvalyi 17. sz. lakóház, első helyiségében az udvarról fűtendő  
kályhákemencével

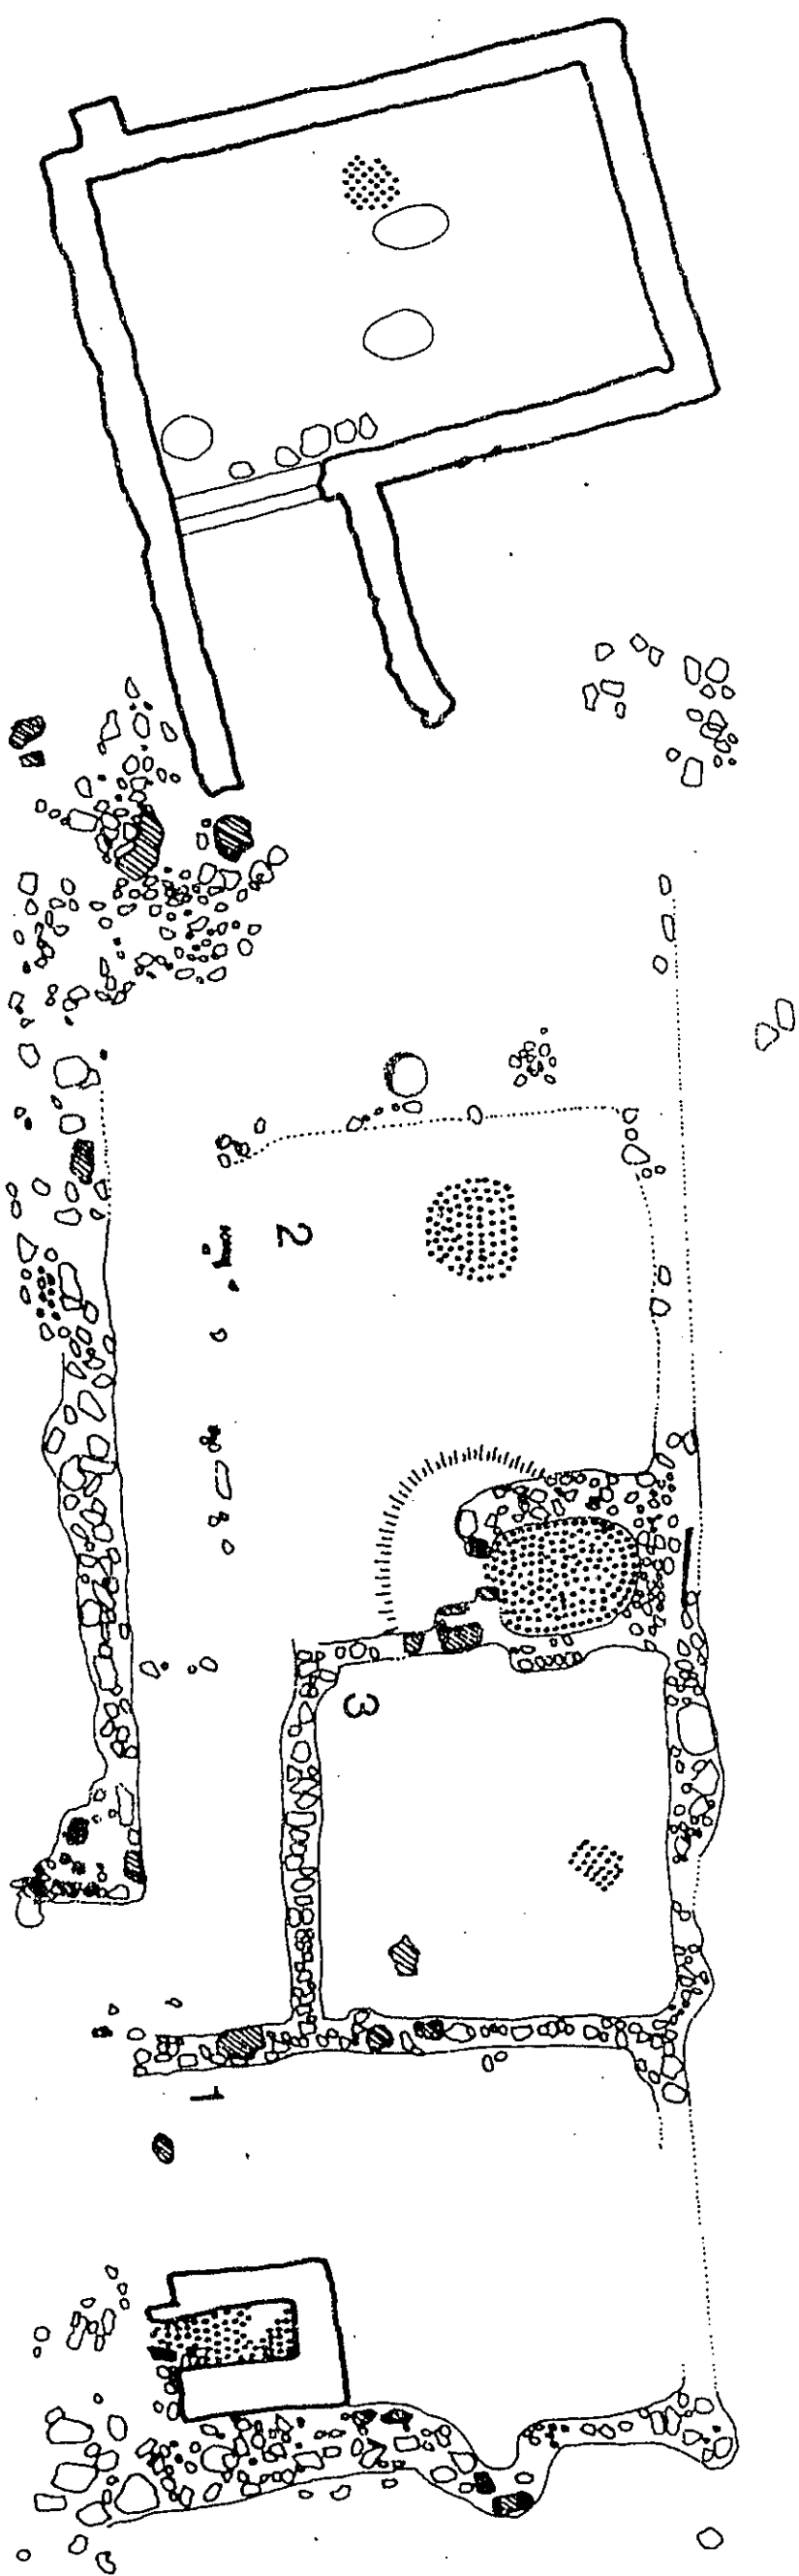


0 1 2 3 4 5  
( $\approx M = 1:100$ )



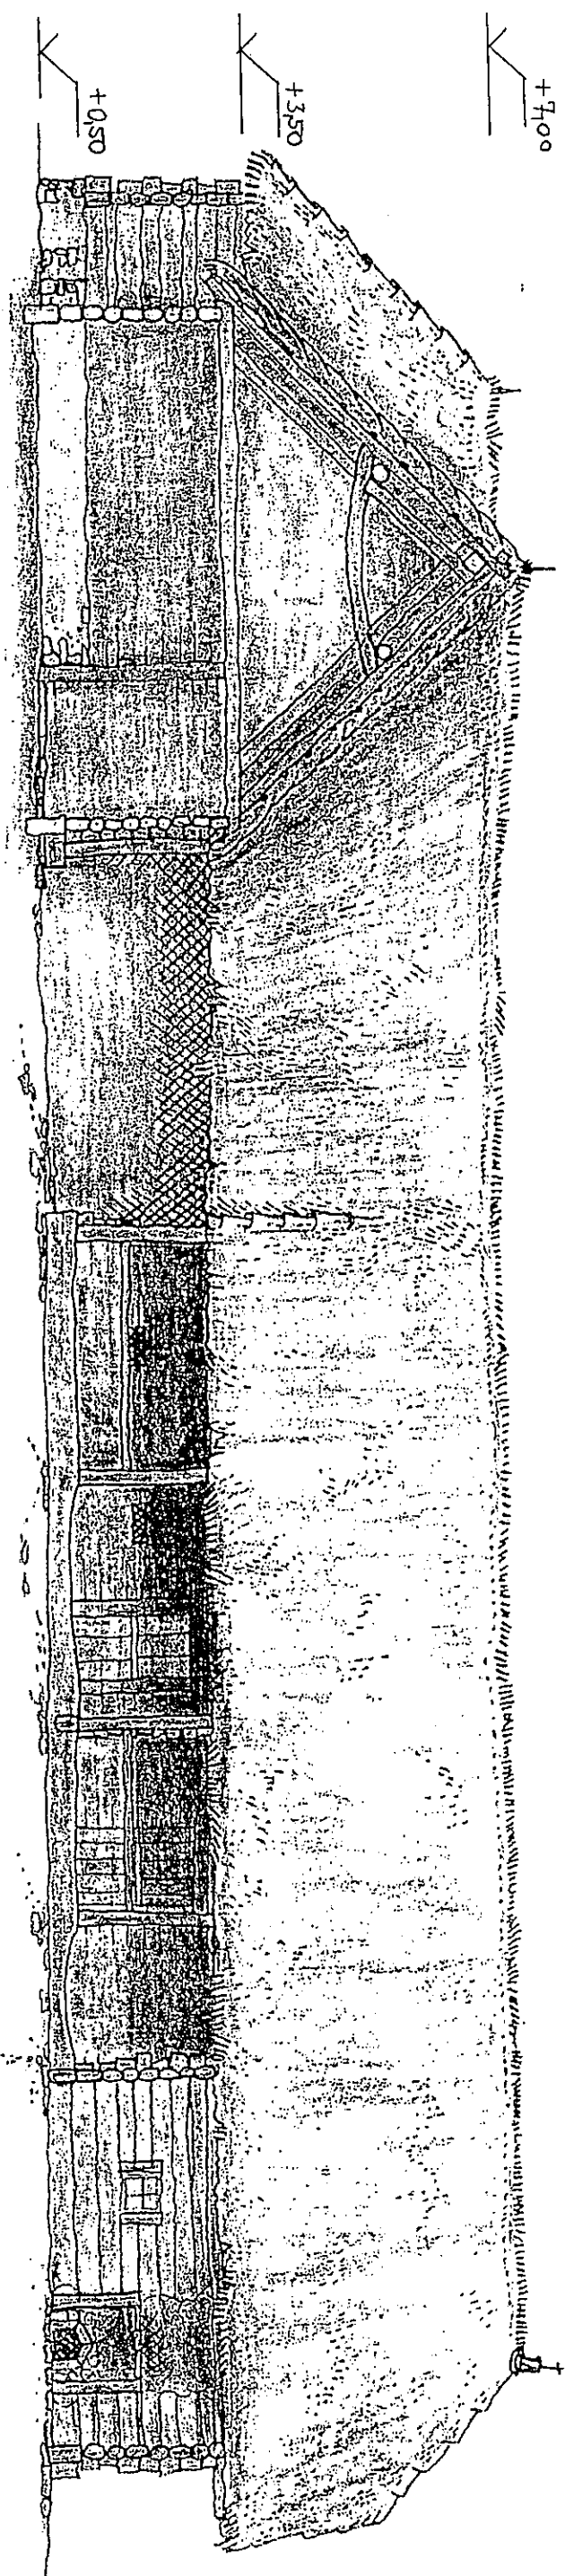



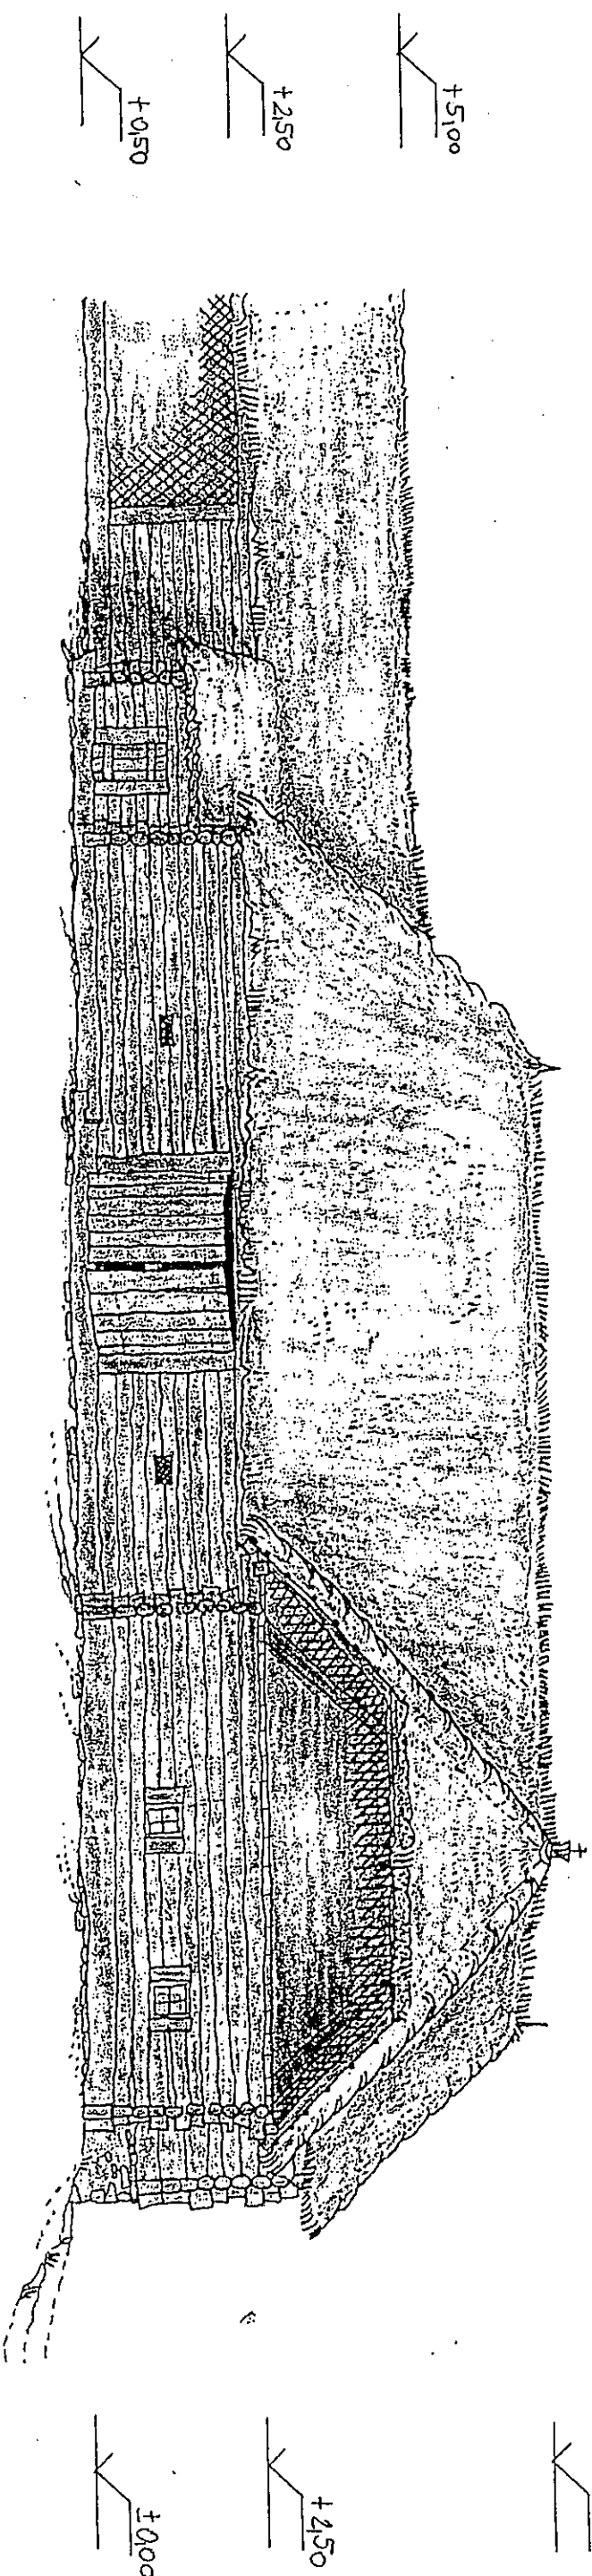




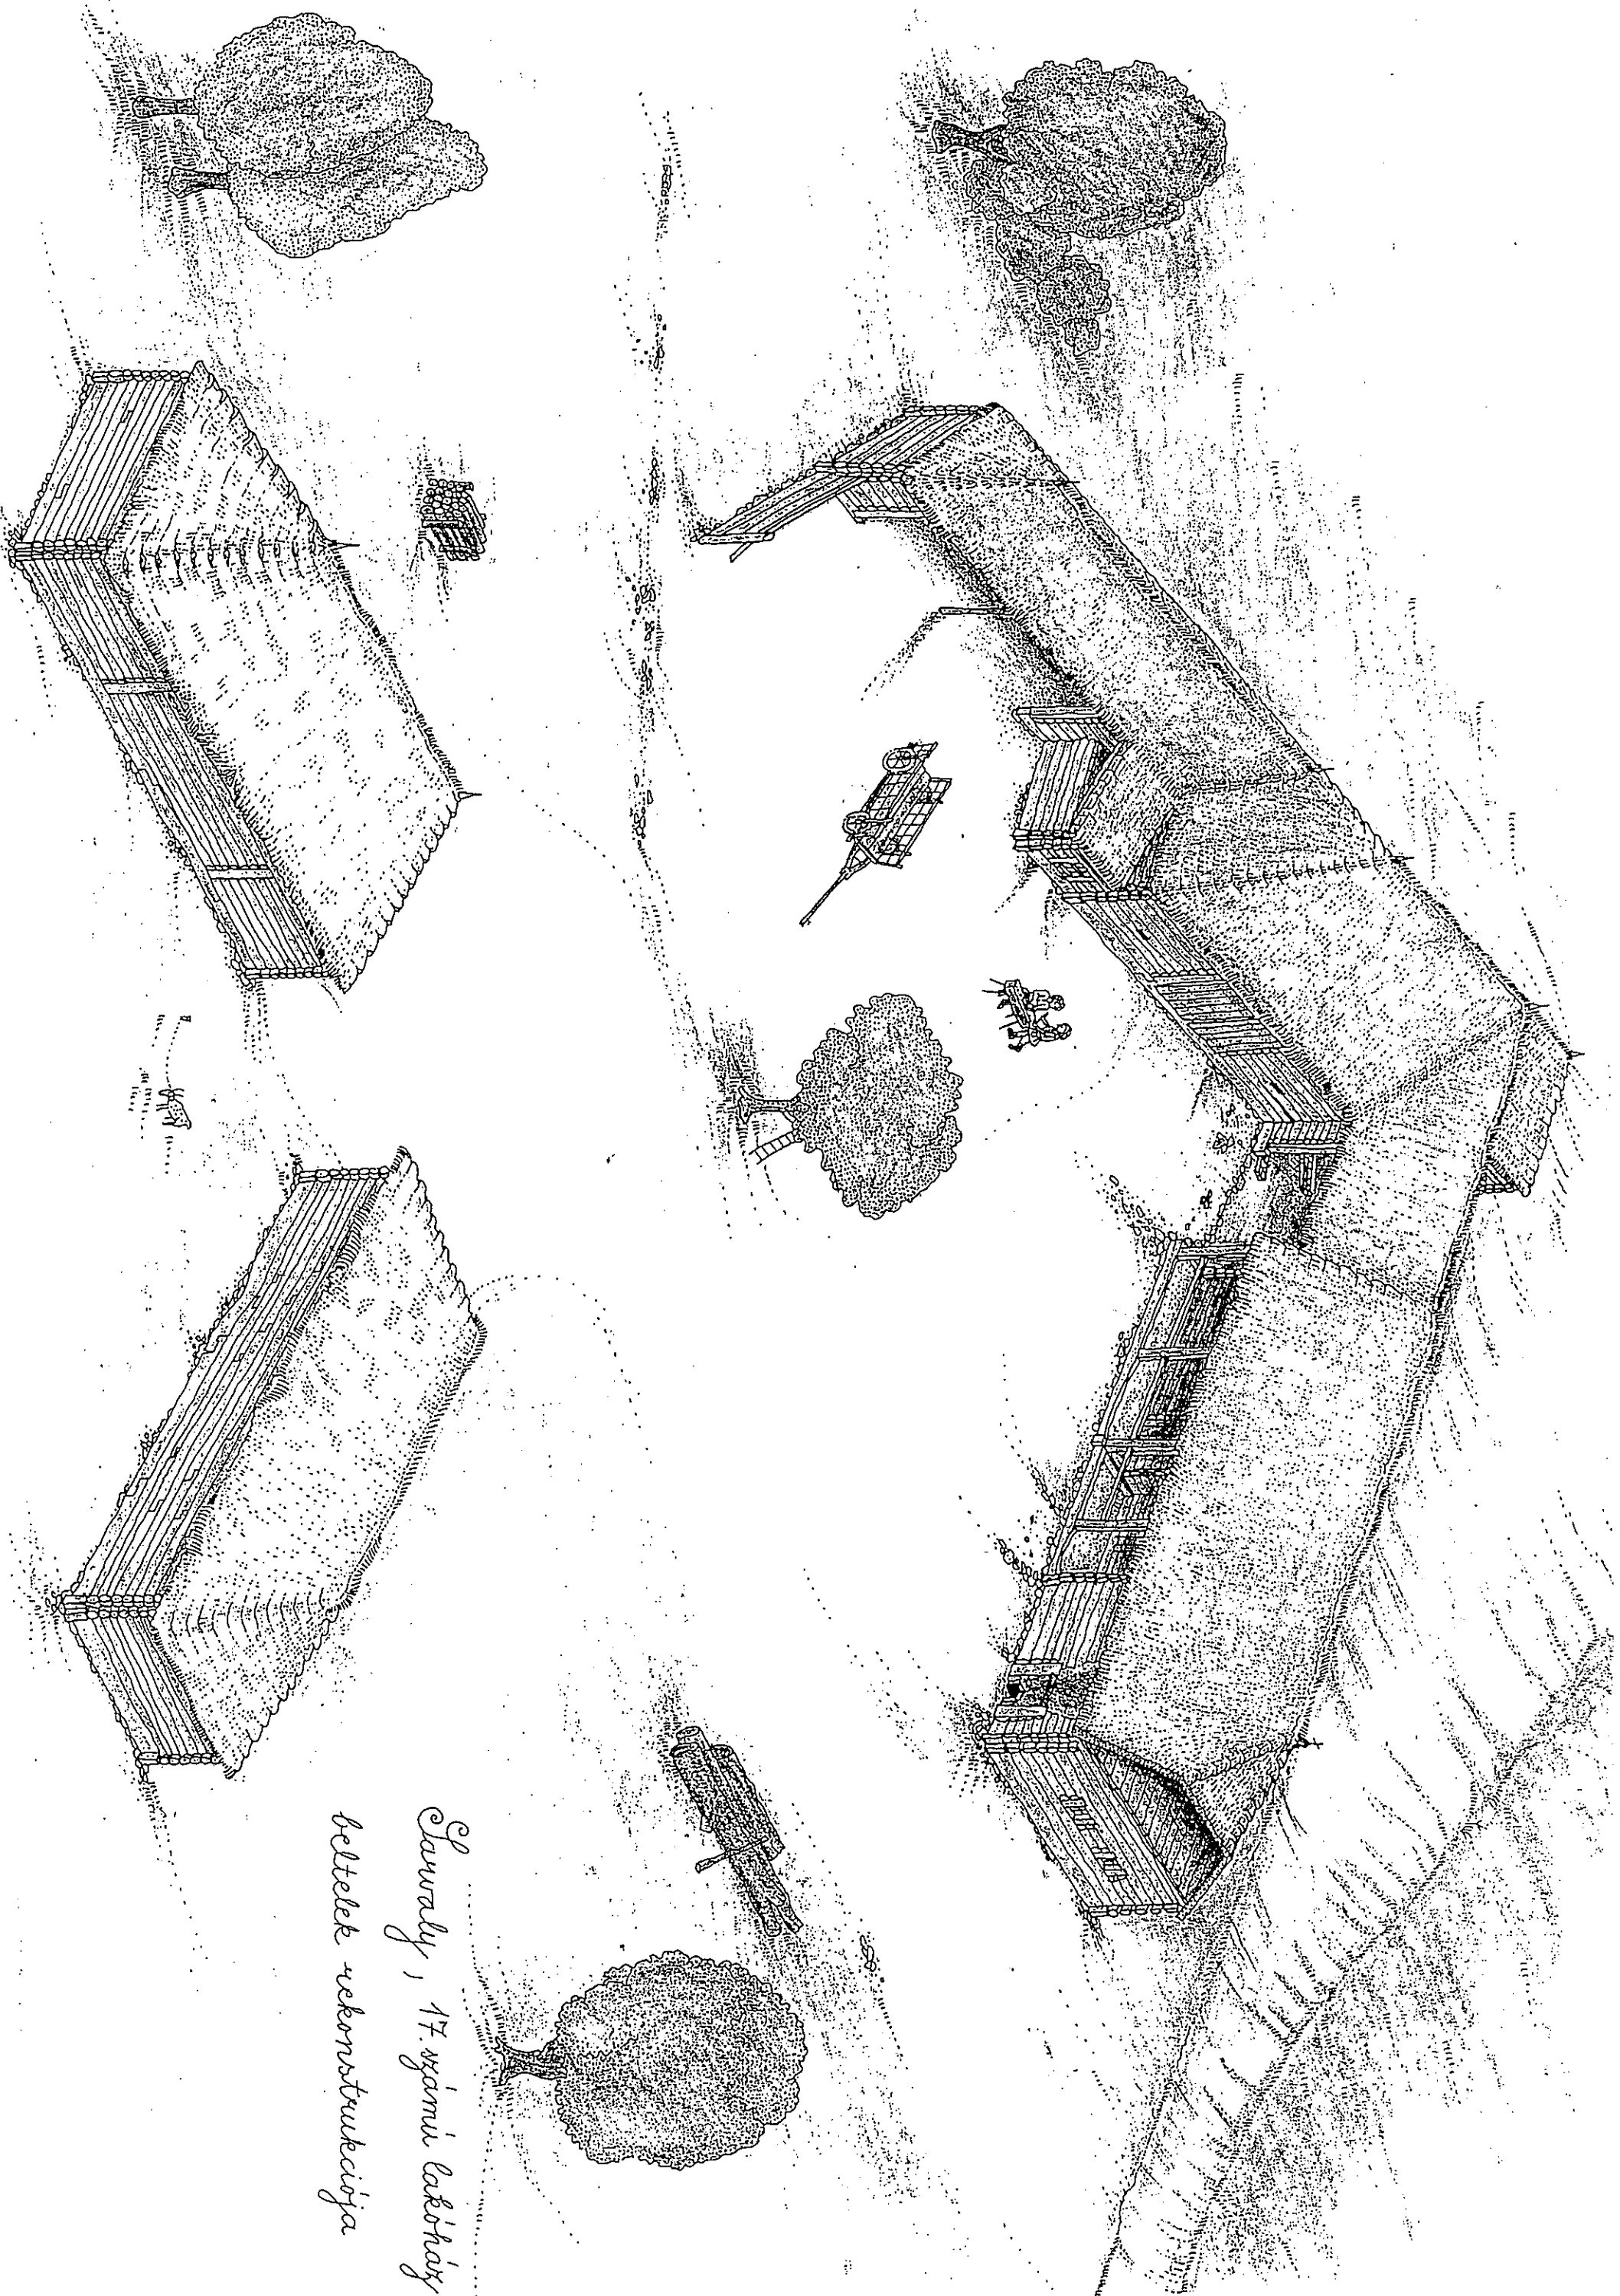




